

MEDOMAK VALLEY HIGH SCHOOL: PROPOSED PLAN

MSAD 40



KEY

EXISTING BUILDING (VARIOUS RENOVATIONS)

COURTYARD

NEW ADDITIONS

EXISTING SF: 147,000 SF +/-


NEW ADDITION SF: 16,000 SF +/-

PROGRAM SPACES IN NEW ADDITIONS:

- Science Classrooms
- Alternative Education
- SPED and Endeavor Program Spaces
- Admin Addition with Good Sightlines & Secure Entry
 - New Front Entry
 - Adequate Administration Space
 - Nurse
 - Clothing Closet
 - Food Pantry

NEEDS ADDRESSED WITH RENOVATION/ADDITION:

- Portables removed (spaces moved into building)
- Science classrooms moved to new addition
- SPED and Alternative Education moved into building
- JMG, MCST, and Art in renovated wing
- New addition provides secure outdoor courtyard
- Clear main entry
- Reconfigured Admin with proper meeting spaces
- Departmental collaboration by co-locating program space
- Improved wayfinding and circulation

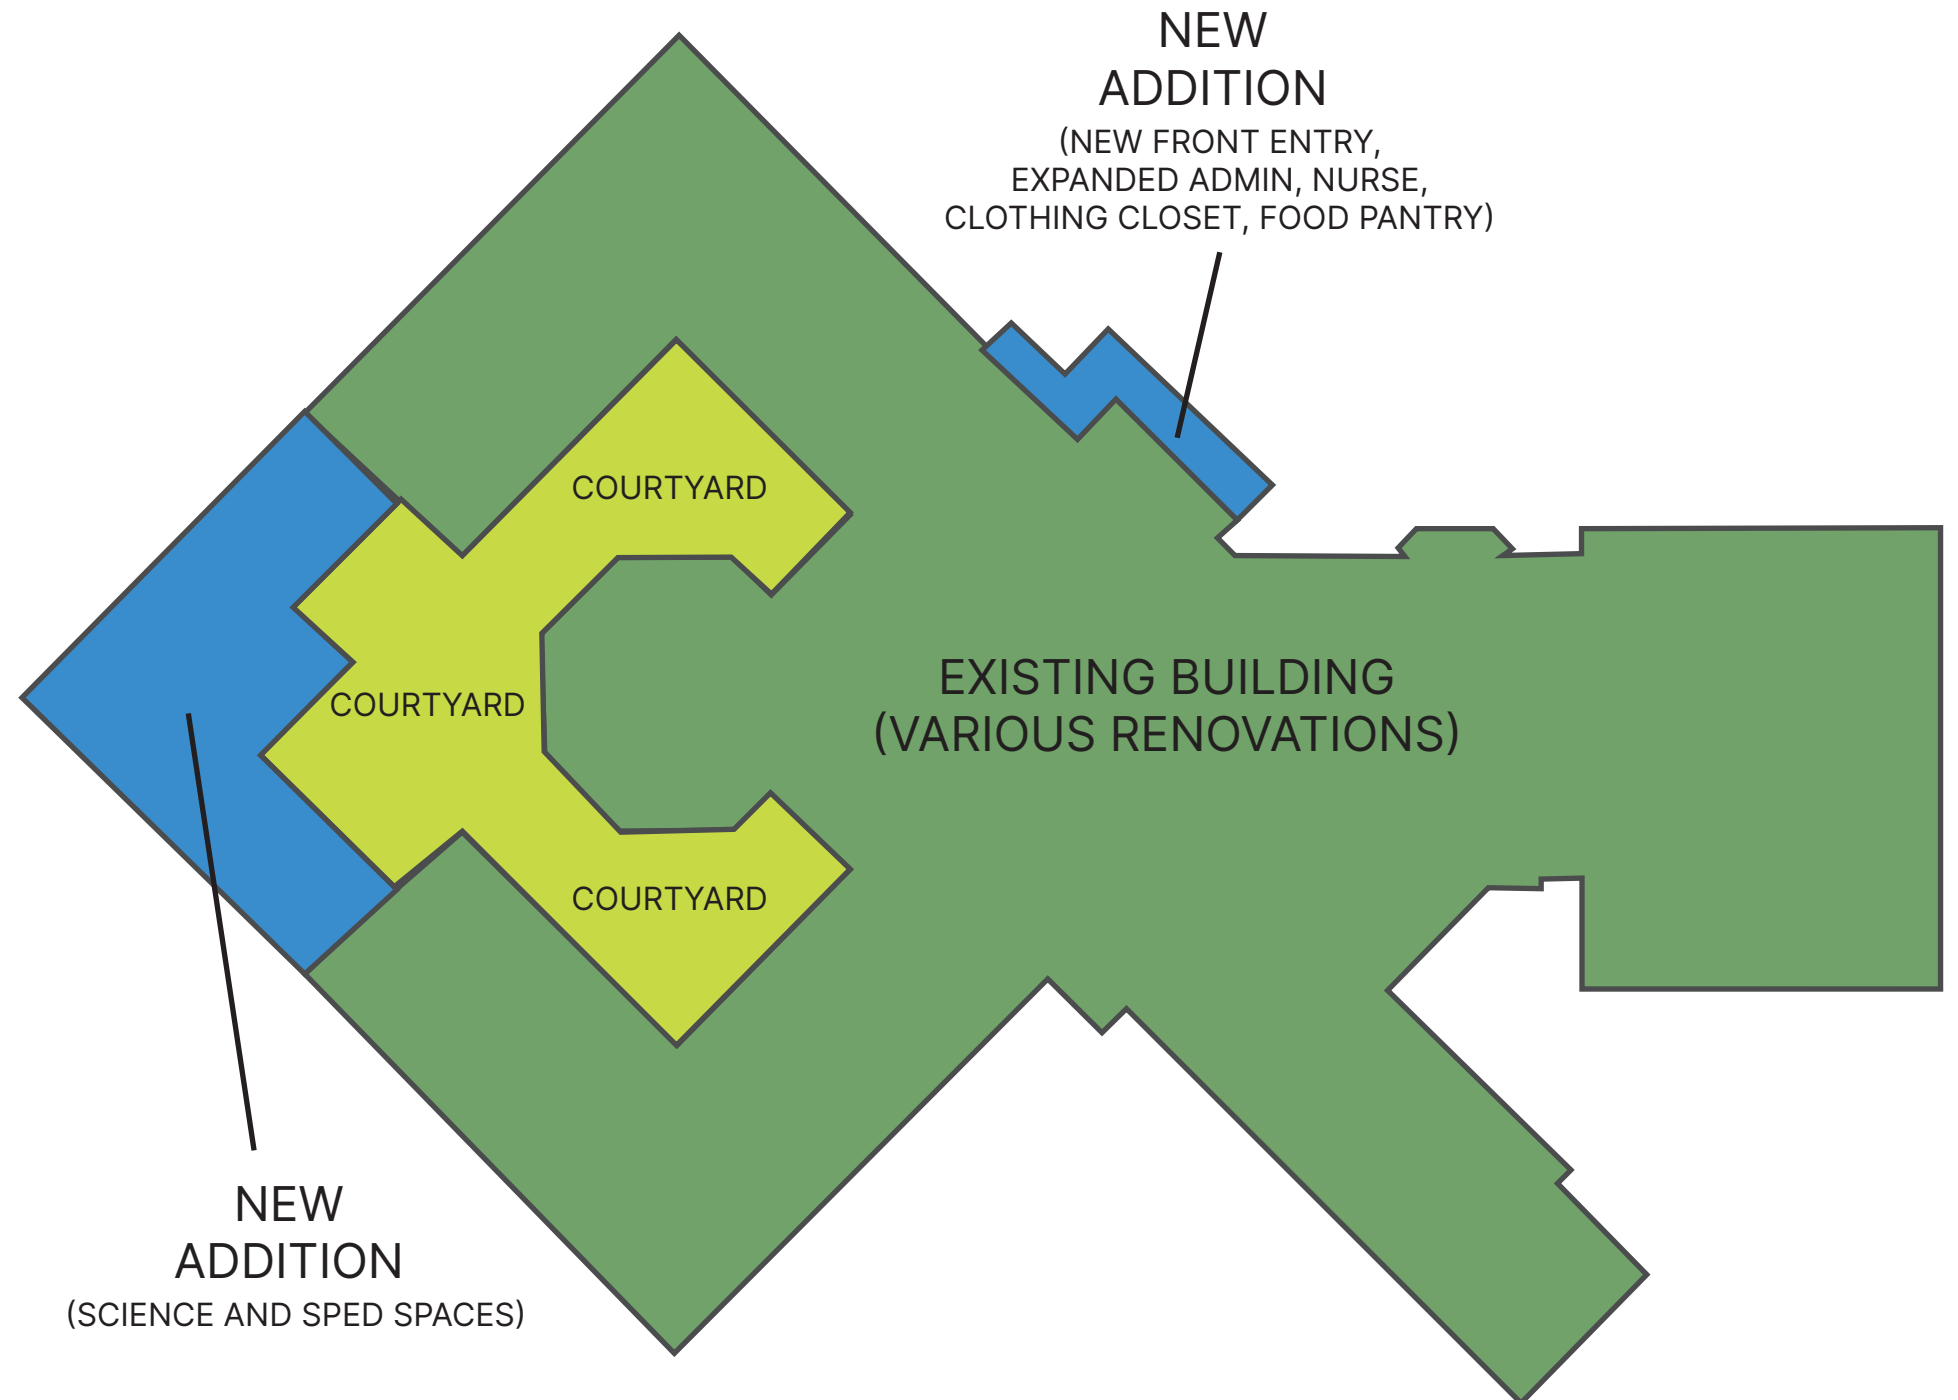

MEDOMAK VALLEY HIGH SCHOOL: EXISTING BUILDING

MSAD 40



KEY

EXISTING BUILDING (VARIOUS RENOVATIONS)

COURTYARD

EXISTING SF: 147,000 SF +/-

EXISTING BUILDING MISSING & INADEQUATE SPACES:

- Programs in portables:
 - Science
 - Alternative Education
 - MCST
 - JMG
- Lack of clear main entry
- Nurse, food pantry, and clothing closet should be located together
- Insufficient meeting spaces in Admin
- Science classrooms spread out in various locations around the school and in portables

